




施設の配置図	例	1/1500	0 10 20 30 40 50 m	校名	東京都はる高等学校	国定番号	26	（市町村）	5563	（学校）	772
--------	---	--------	--------------------	----	-----------	------	----	-------	------	------	-----

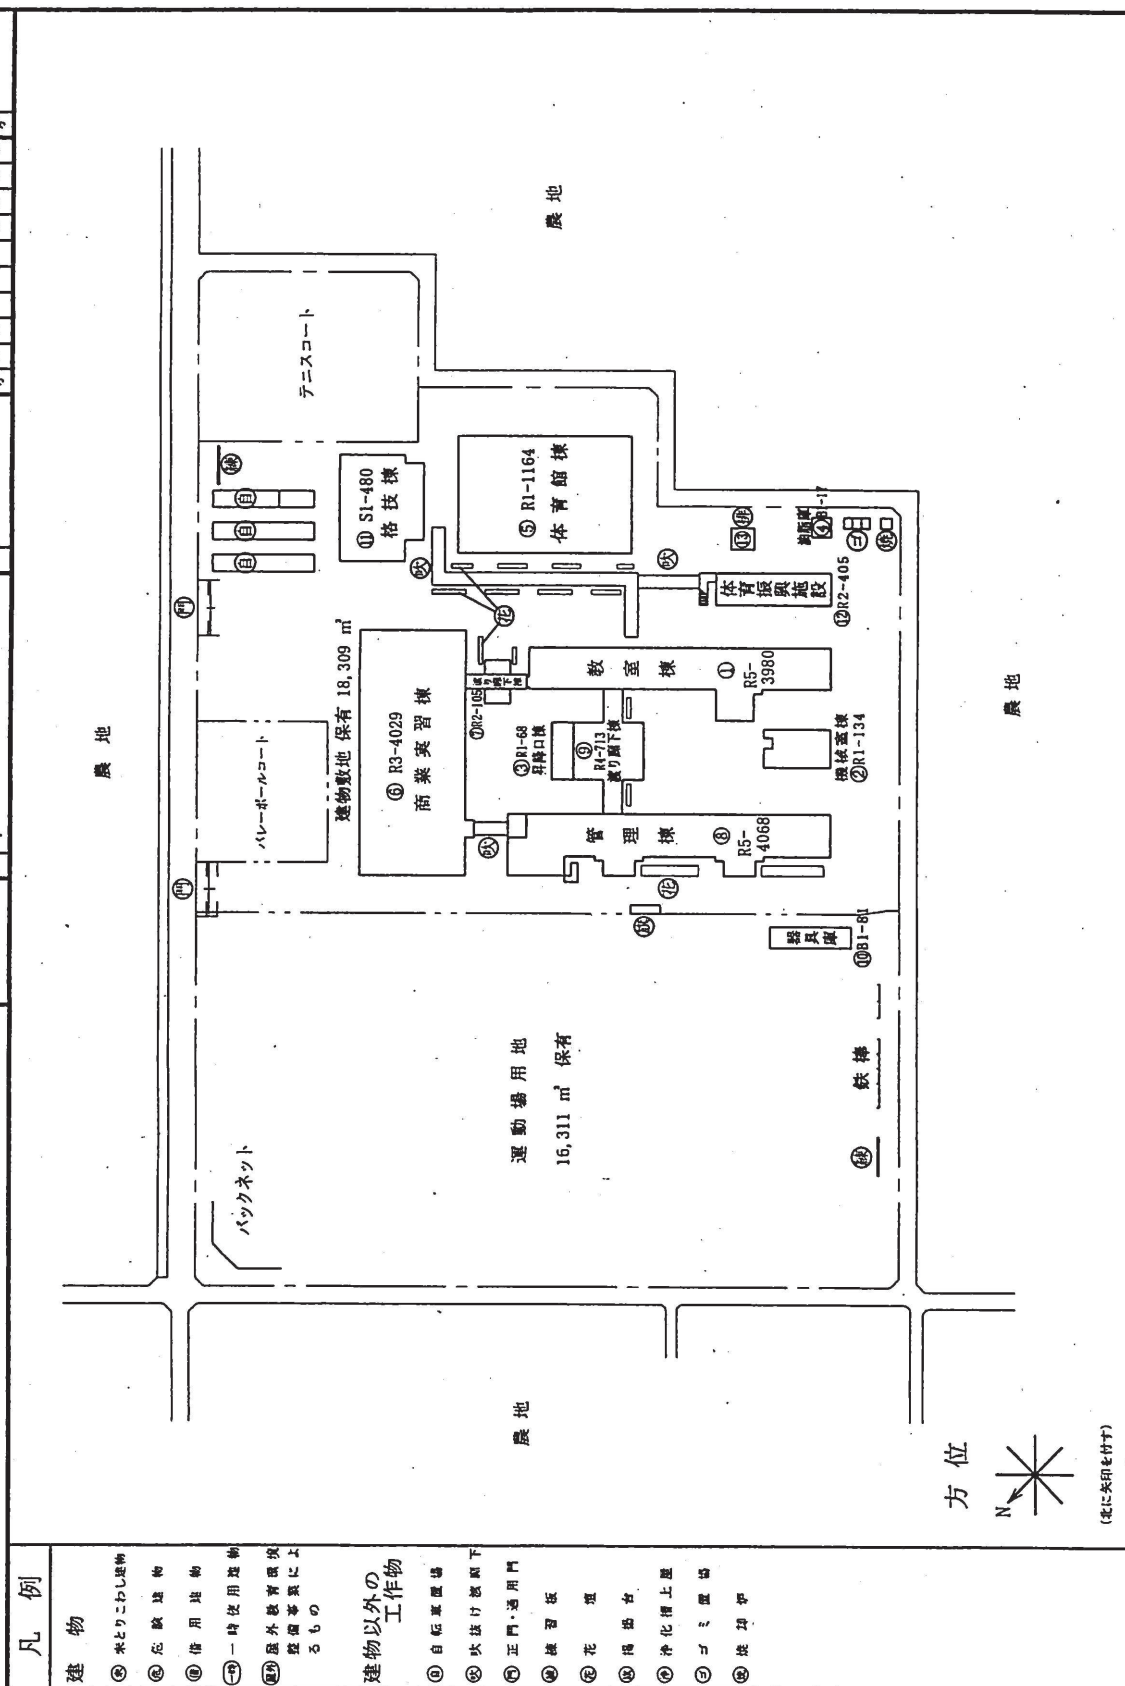

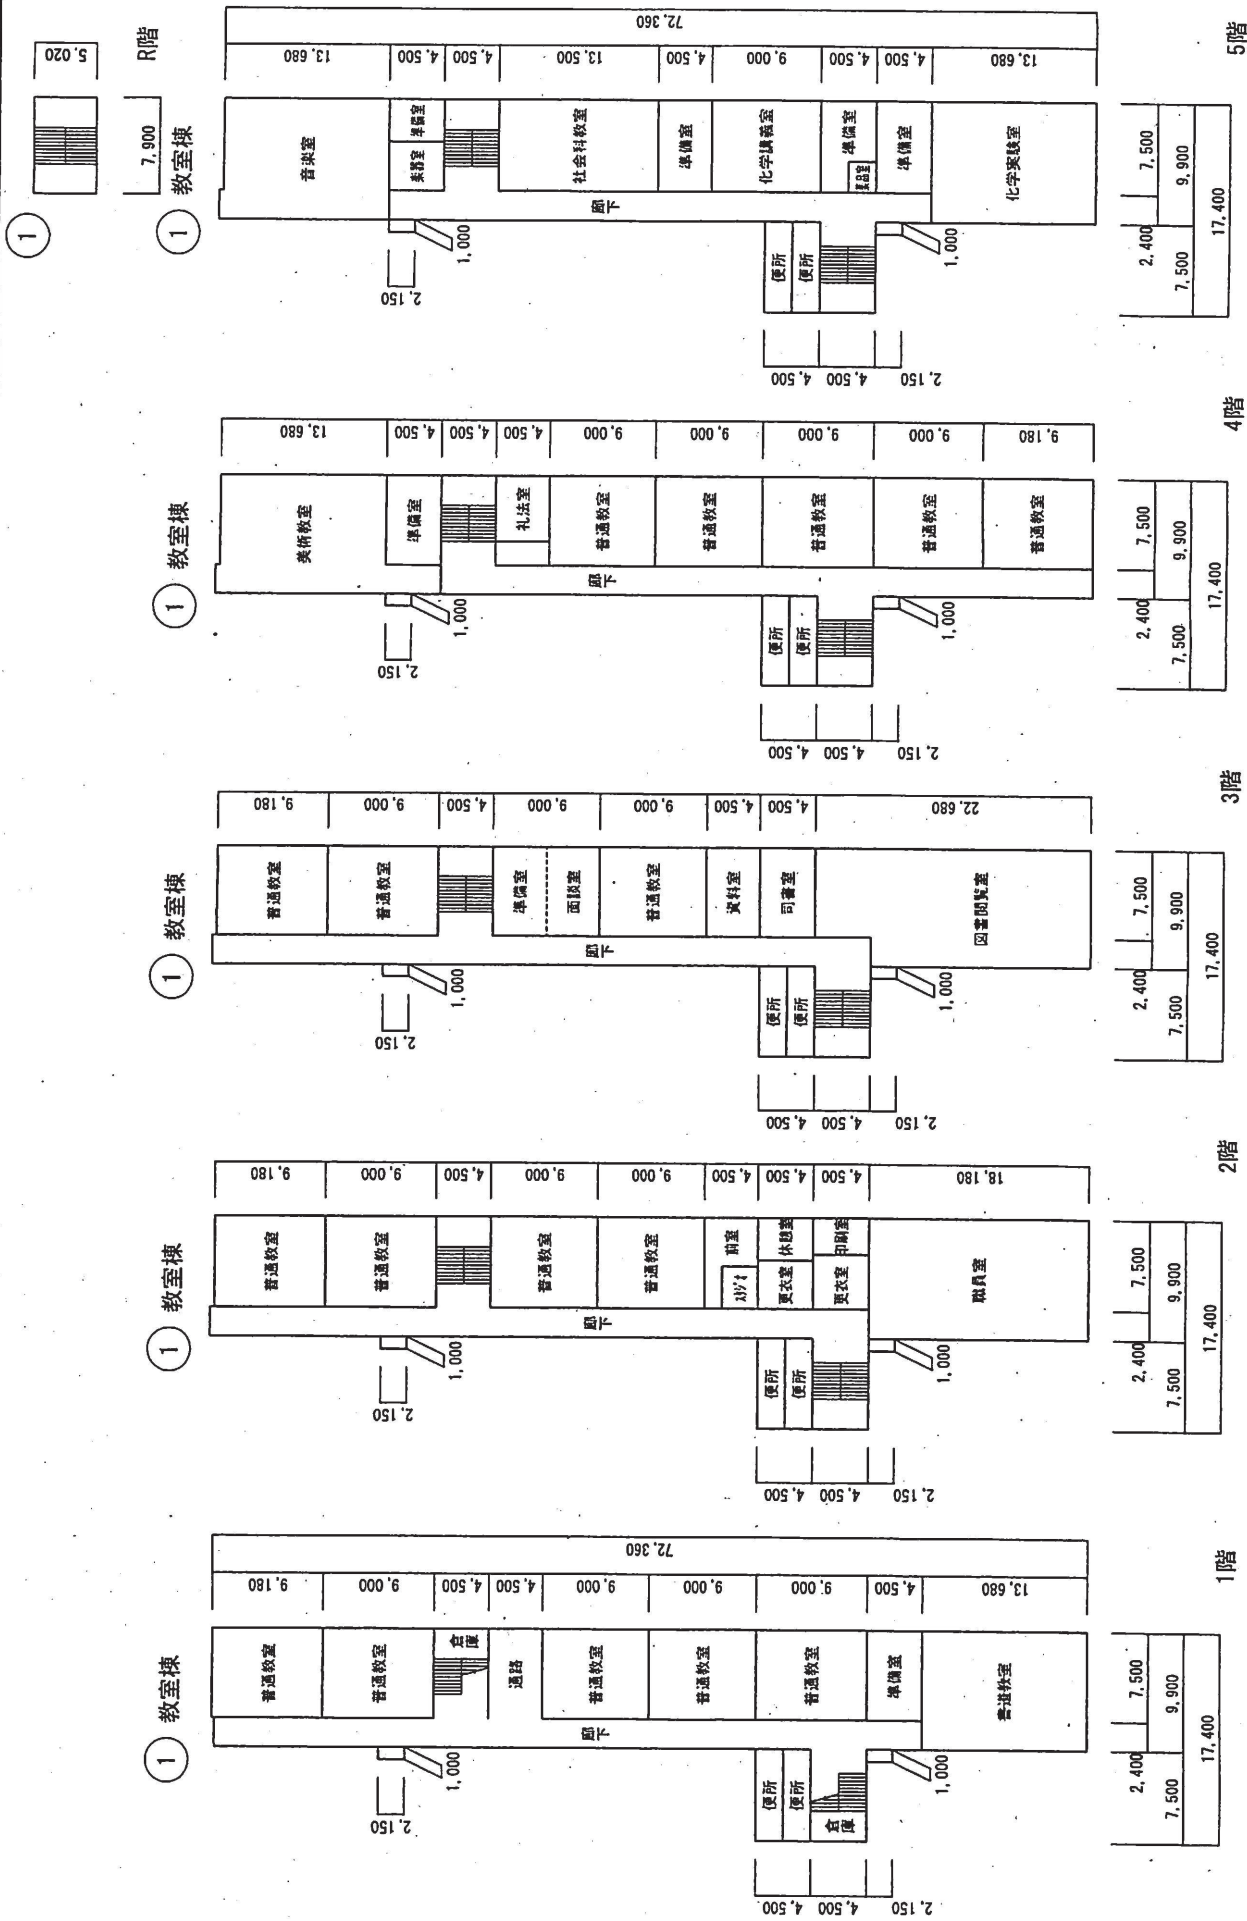


平面図・		総	尺	0	10	20	1	0
1/600								
学 校 名		京都市立高等学校						
校 舎 番 号		2 6 4 0 1						
(学校)		5 5 6 3						
整理番号		772-3						


6 商業実習棟

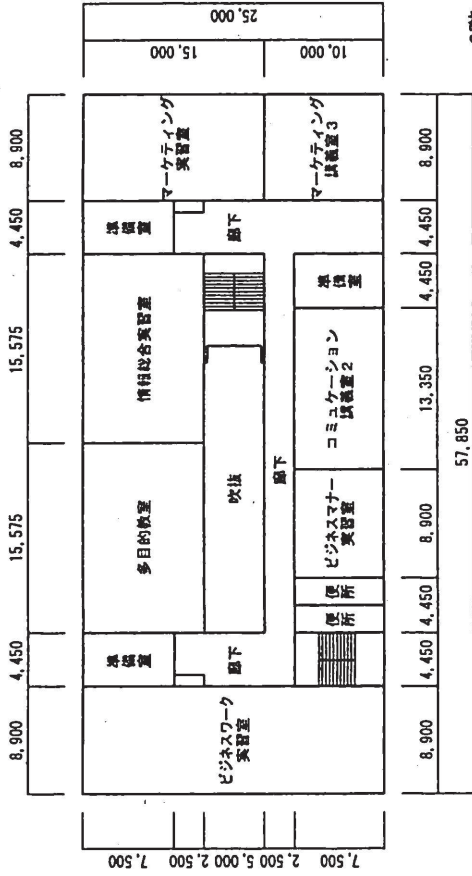


6 商業実習棟

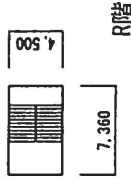

6 商業実習棟

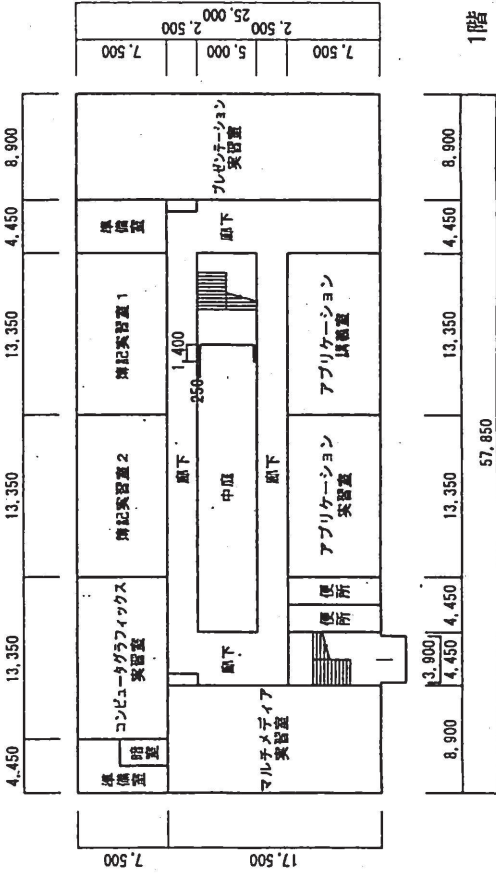


6 商業実習棟

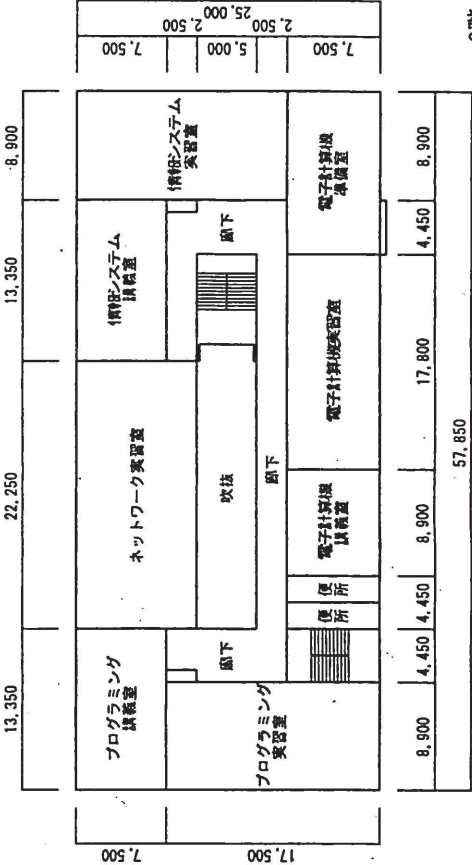


平面図		縮尺	0 1/600 10 20	学校名	京都すばる高等学校	調査番号	図章	(市町村)	(学校)	図章番号	772-2
								2 6 4 0 1 5 5 6 3			


5 体育館棟

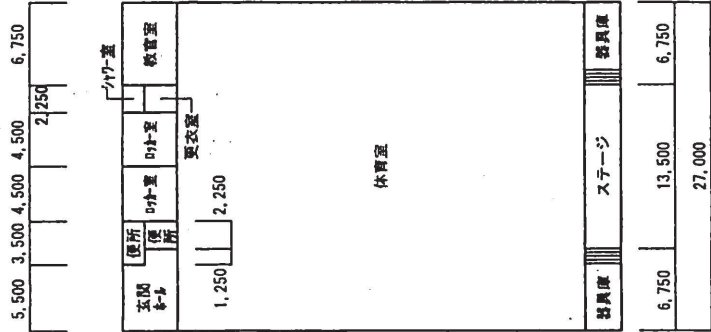


5 体育館棟

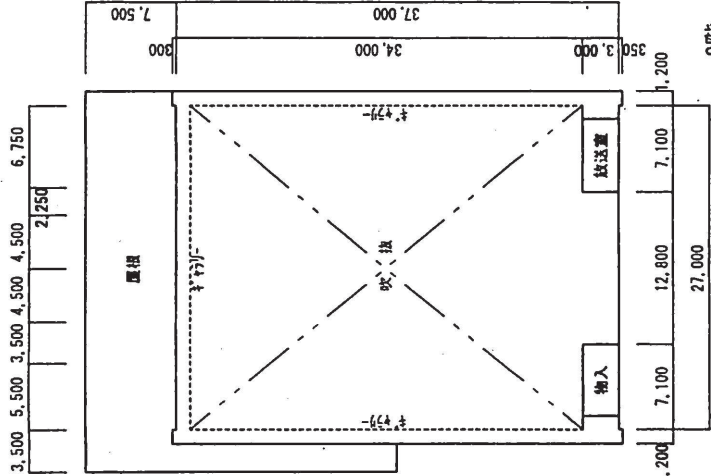


13 排水槽棟

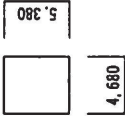


4 油脂庫棟

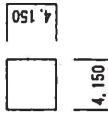

3 昇降口棟

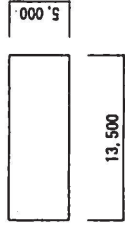

2 機械室棟

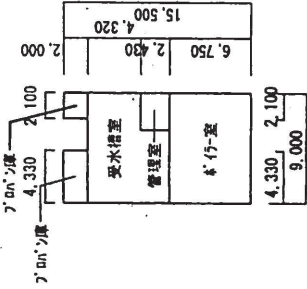

平面図

縮尺

0

10

20


m

学校名称

京都すばる高等学校

調査番号

772-4

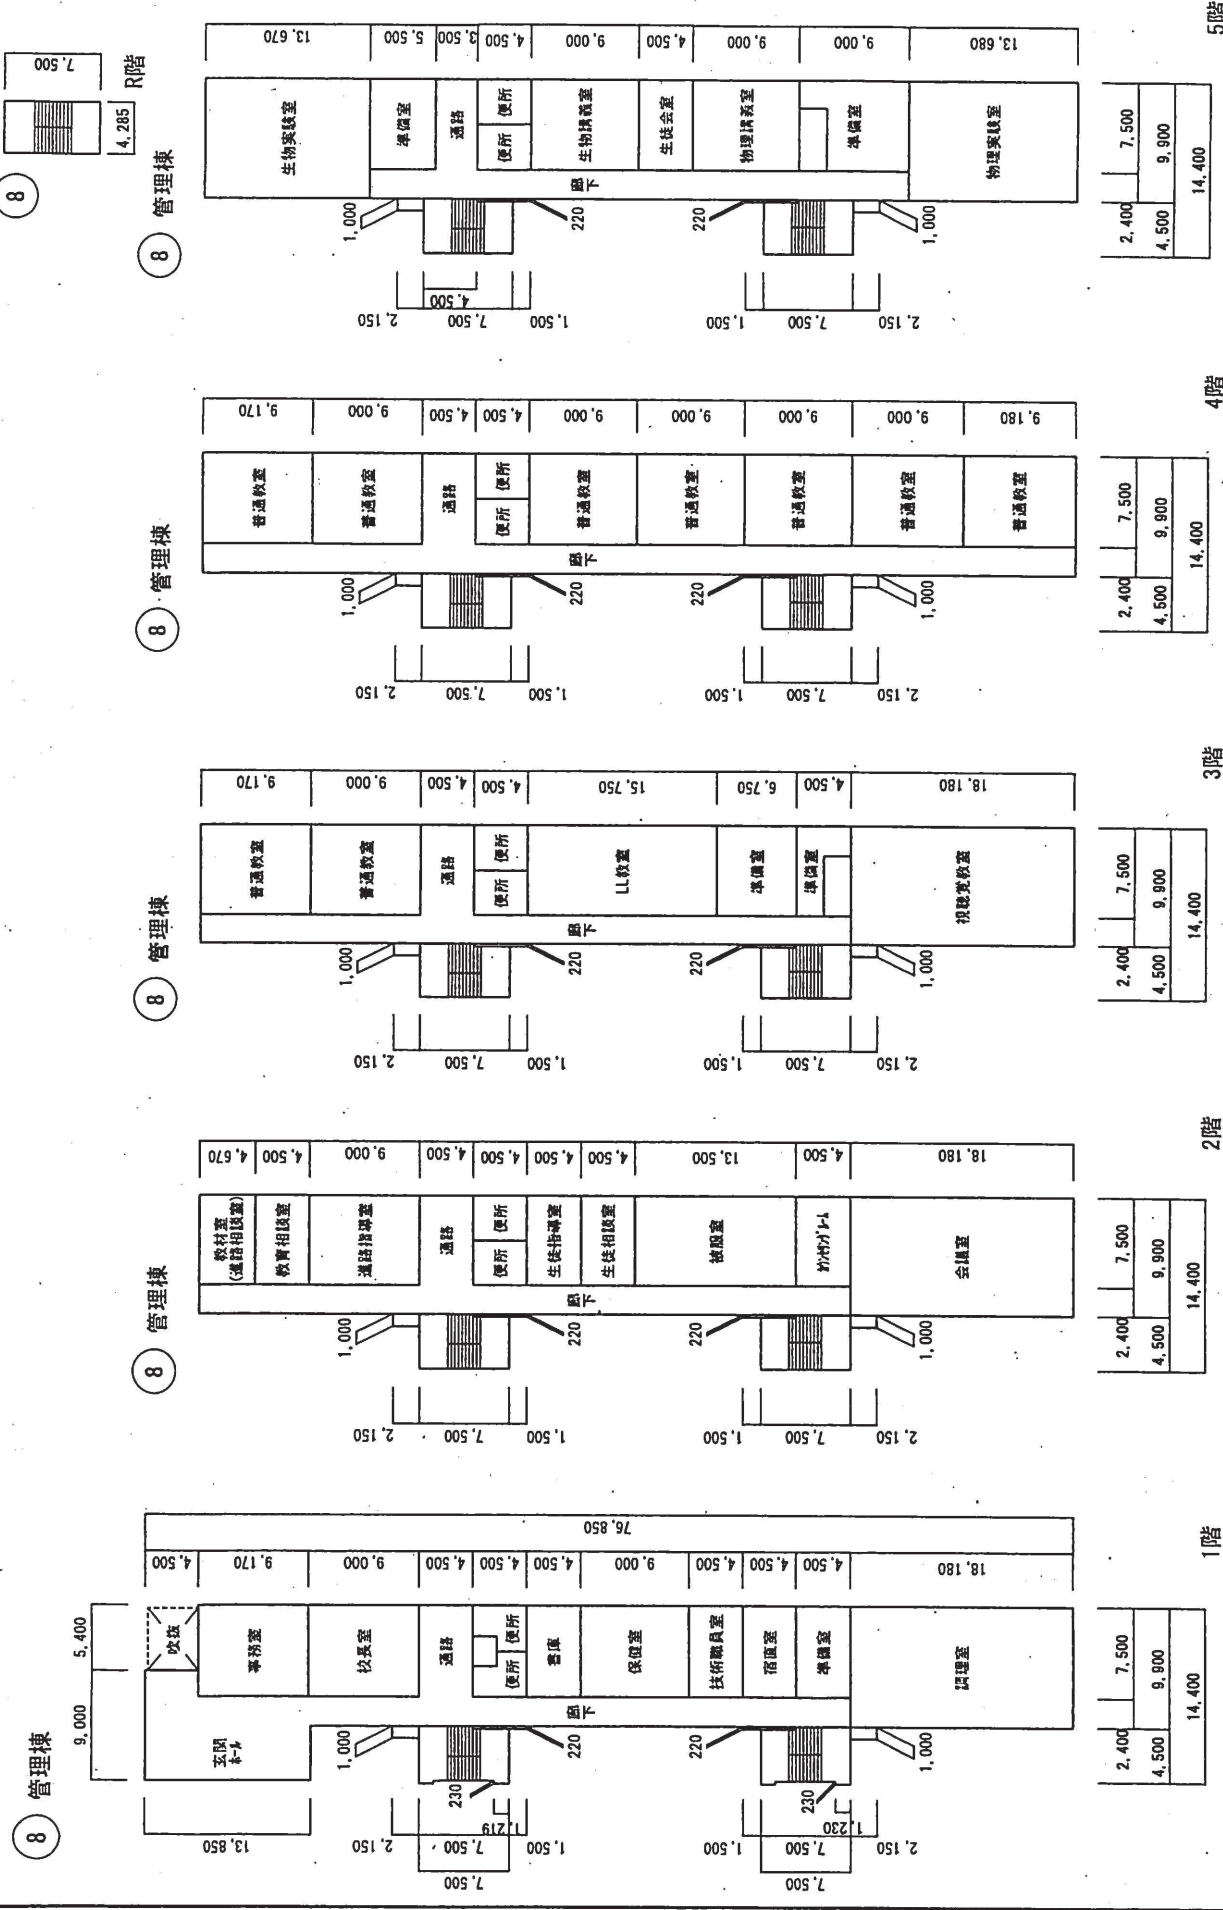

8 管理棟

4,285 R階

7,500

2,400

4,500

9,900

14,400

2,400

4,500

9,900

14,400

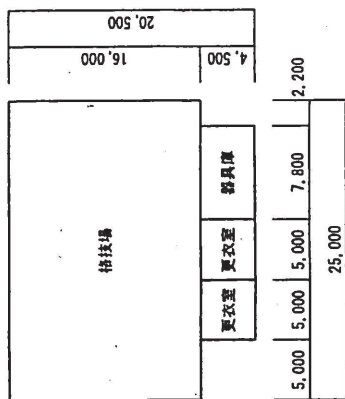


9 渡り廊下棟

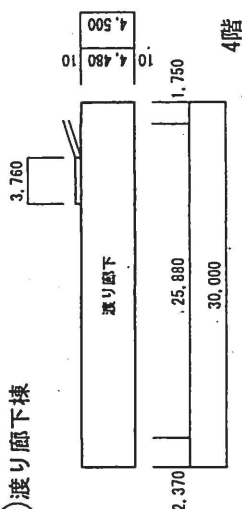


3,760

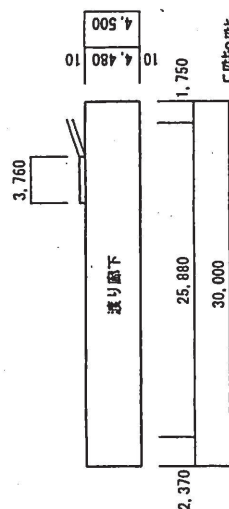


10 器具庫棟

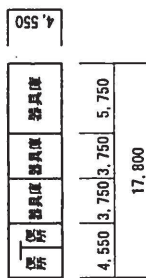


7 渡り廊下棟

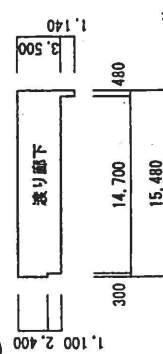


3 昇降口棟

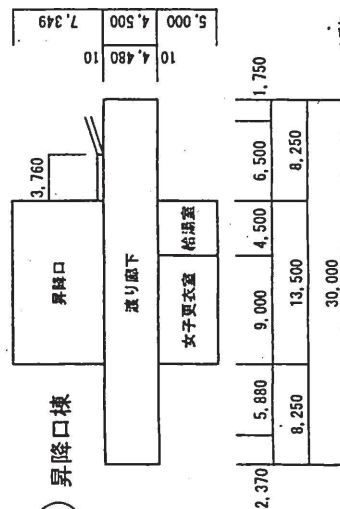


12 体育振興施設棟

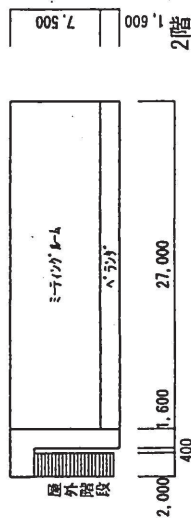


12 体育振興施設棟

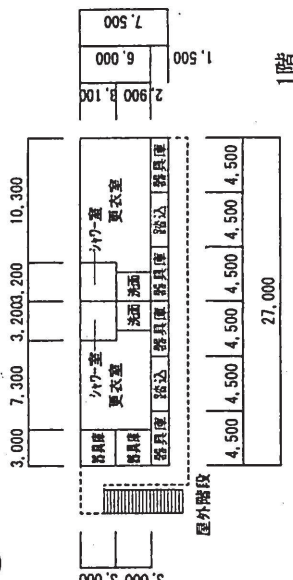


渡廊下棟


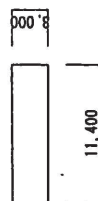


8階

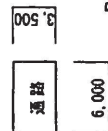


1階

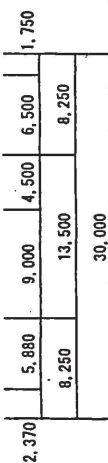

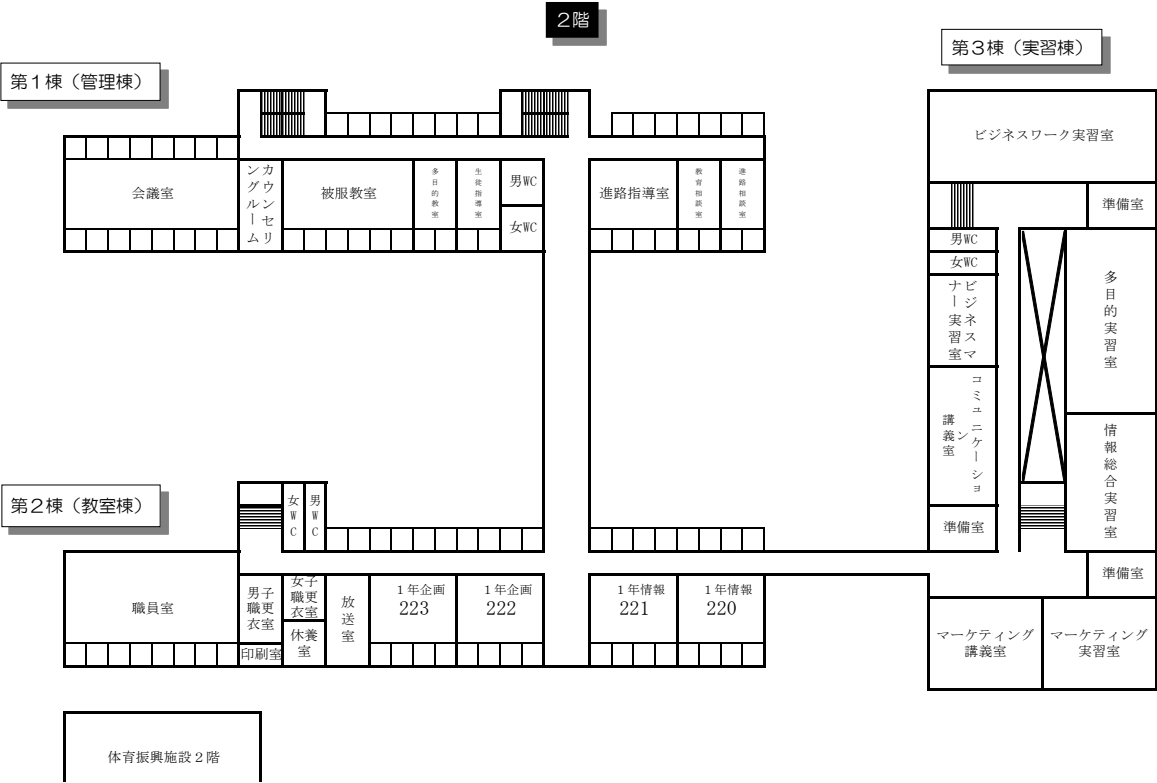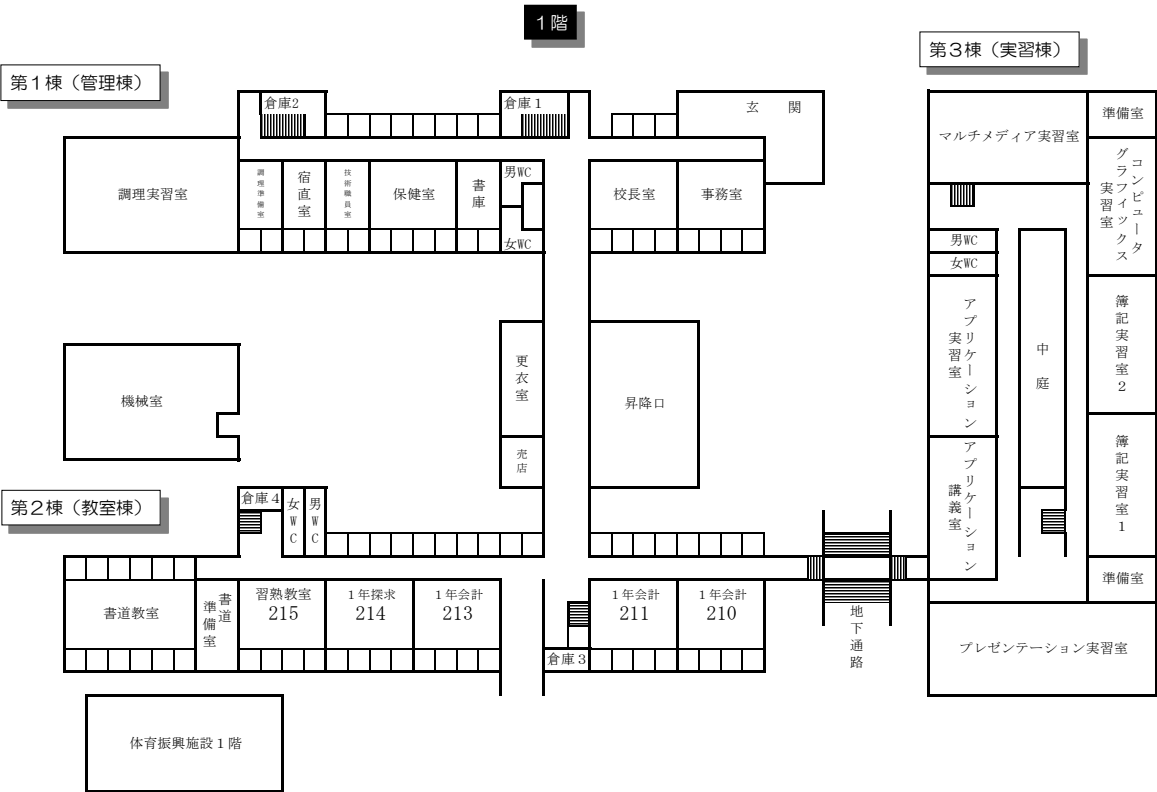


3階


第1棟（管理棟）

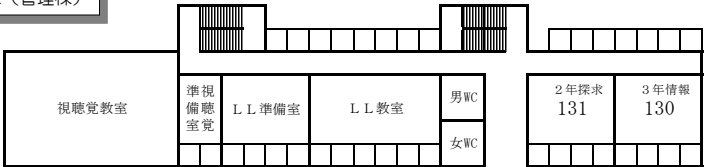

第2棟（教室棟）

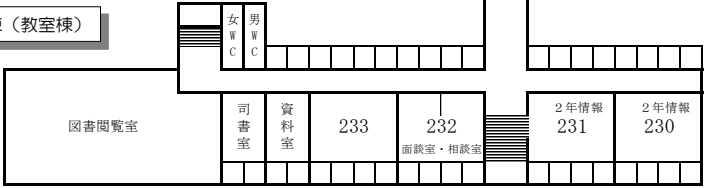


第3棟（実習棟）

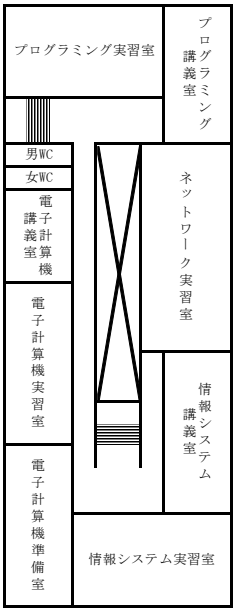

4階

第1棟（管理棟）

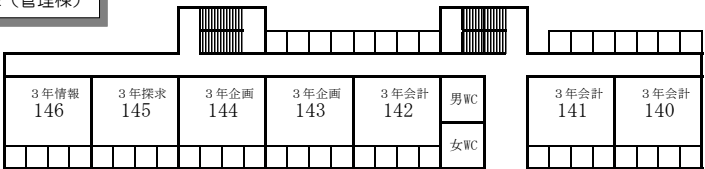


第2棟（教室棟）



5階

第1棟（管理棟）

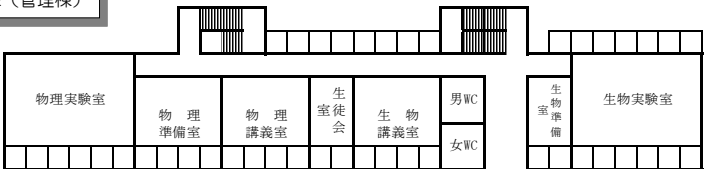

第2棟（教室棟）

